


TEKENING schaal 1:100

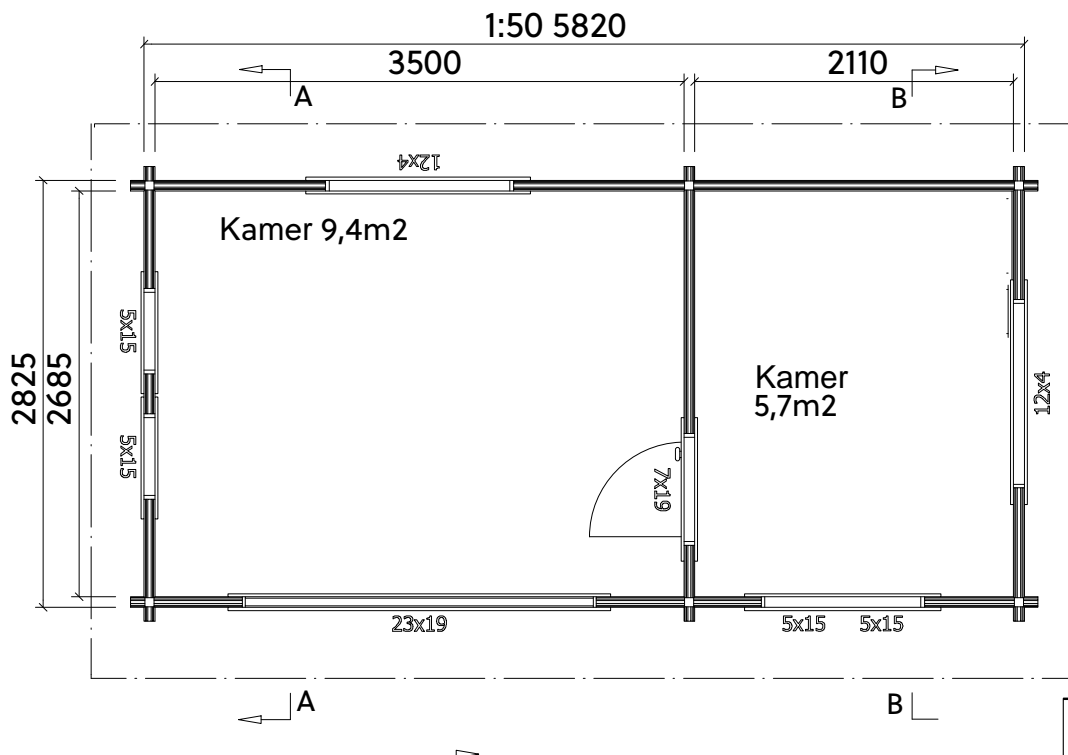

TEKENING schaal




Johannes -18

19.11.2020

SCHAAL

1 : 50

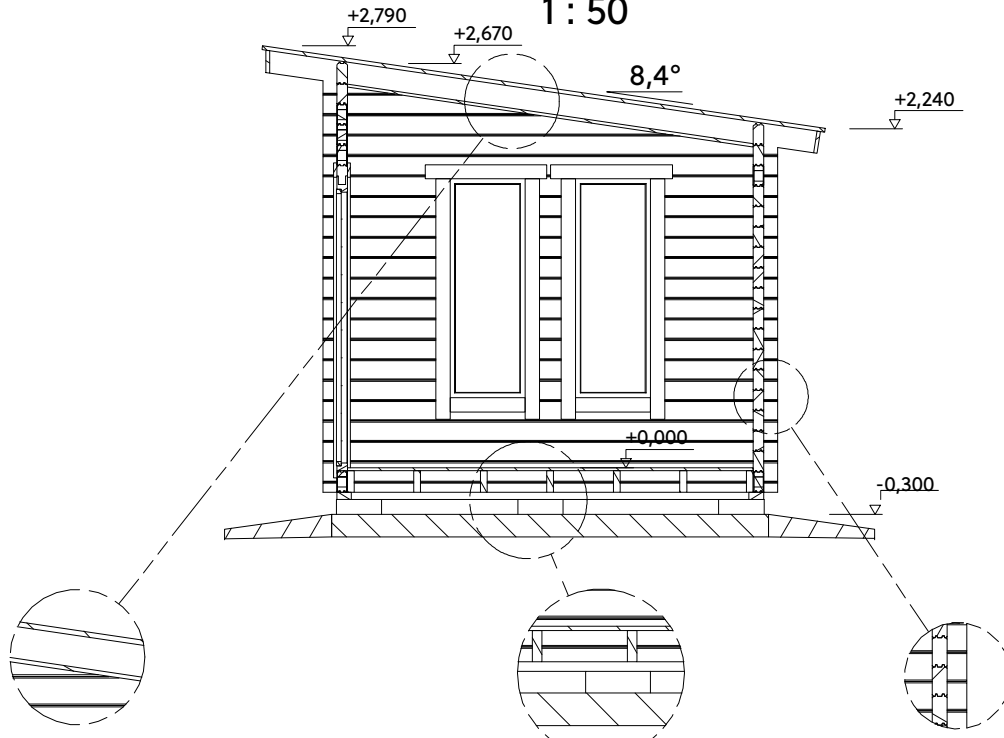

-dakshingles

-dakplanken mes-groef 23x95

-dakrand 45x145 cc890

-isolering 50 mm,
finnfoam cellplast

-binnenplafondpaneel
15x95

-vloerplanken mes-groef 21x95

-isolering 50 mm,
finnfoam cellplast


-vloerbalken 45x145 cc600

-stapelbalken

70x145, Nordic Pine

SCHAAL

1 : 50

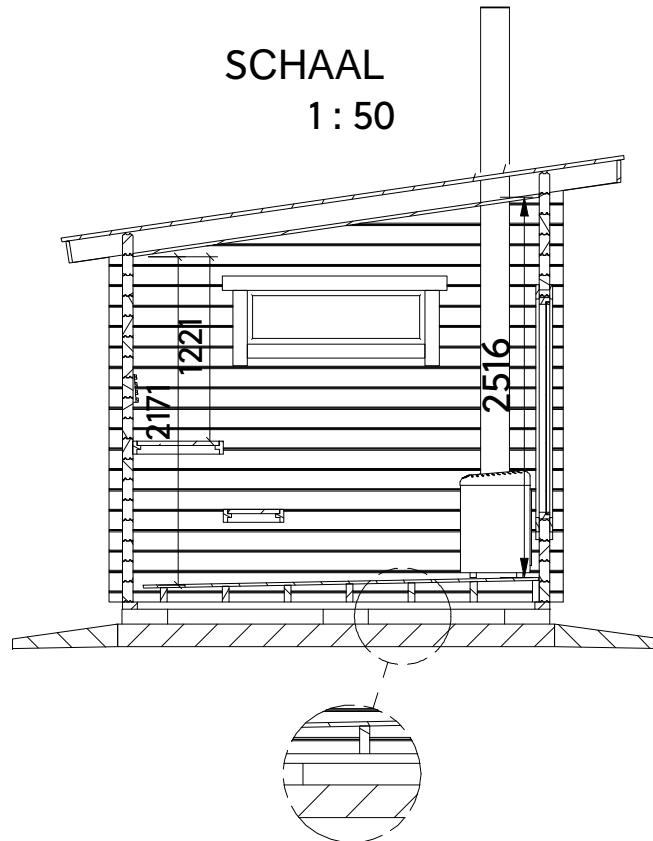

Totale gebruiksoppervlakte 16,4 m²

Volume

43,3 m³



Johannes -18

19.11.2020